


TYPICAL RAILROAD TIE CRIB WALL SECTION

N.T.S.

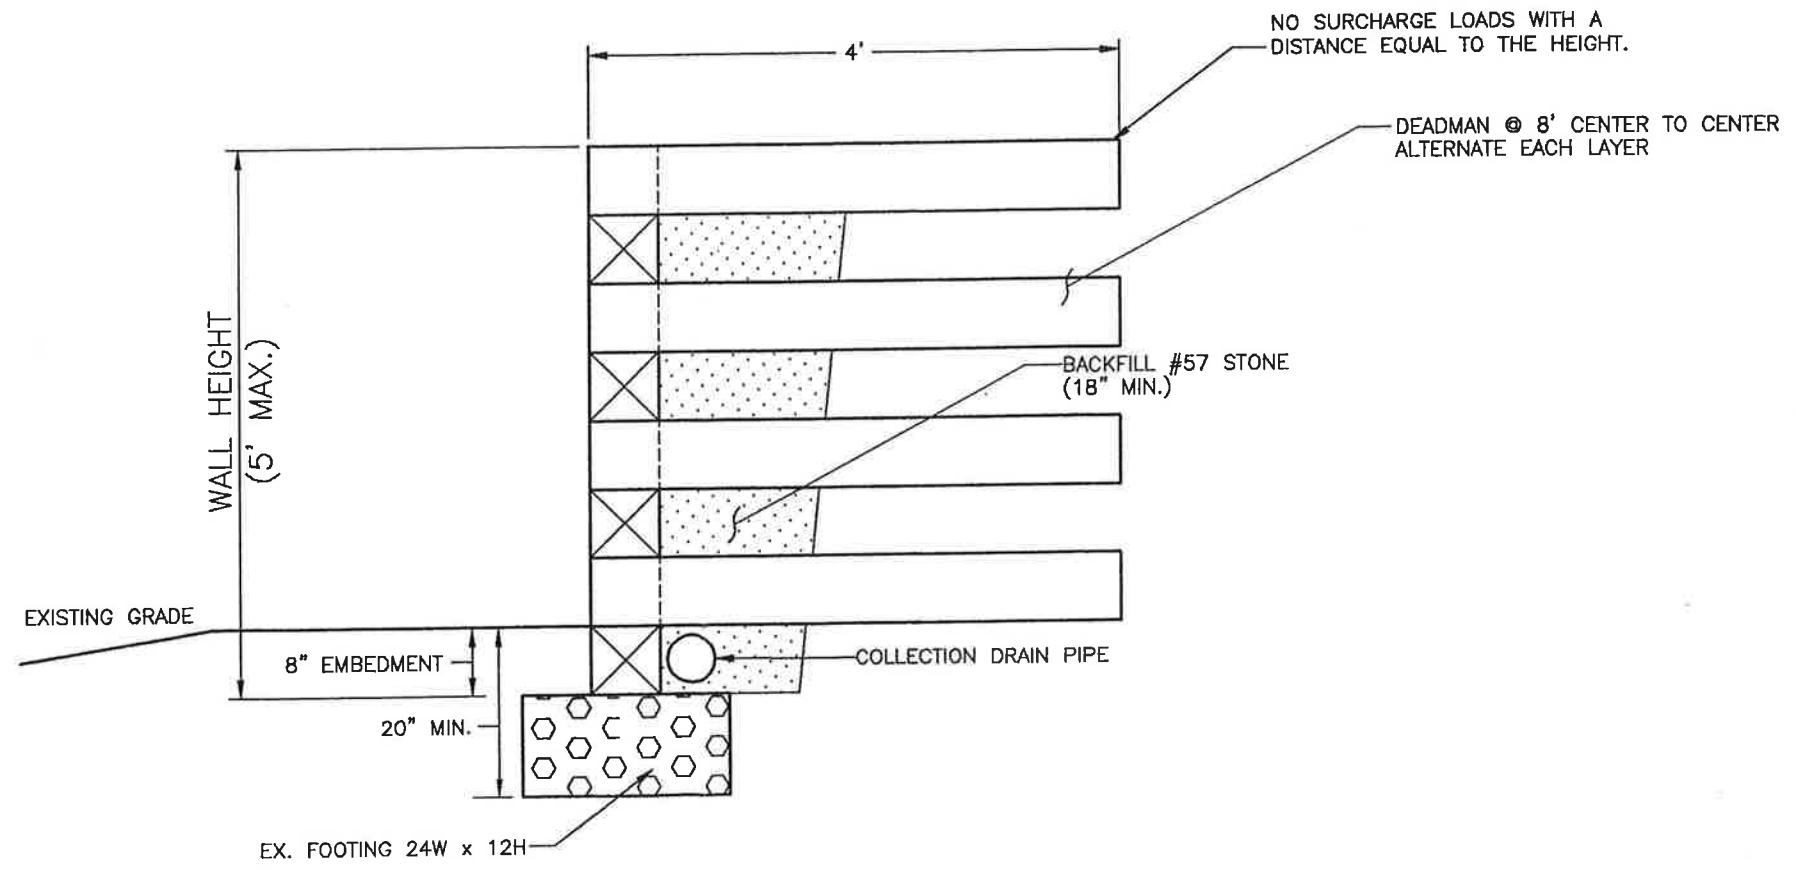

TYPICAL RAILROAD TIE CRIB WALL SECTION

N.T.S.