


DIMENSIONS					BAR SIZE AND SPACING					
H	B1	B2	B3	D	T1	T2	T3	T4	T5	T6
3' & BELOW	1'-9"	0'-8"	2'-0"	1'-0"	#4@12"	#4@12"	#5@12"	#6@12"	#4@12"	#4@12"
3'-5'	1'-9"	0'-8"	2'-0"	1'-0"	#4@12"	#4@12"	#5@12"	#6@12"	#4@12"	#4@12"

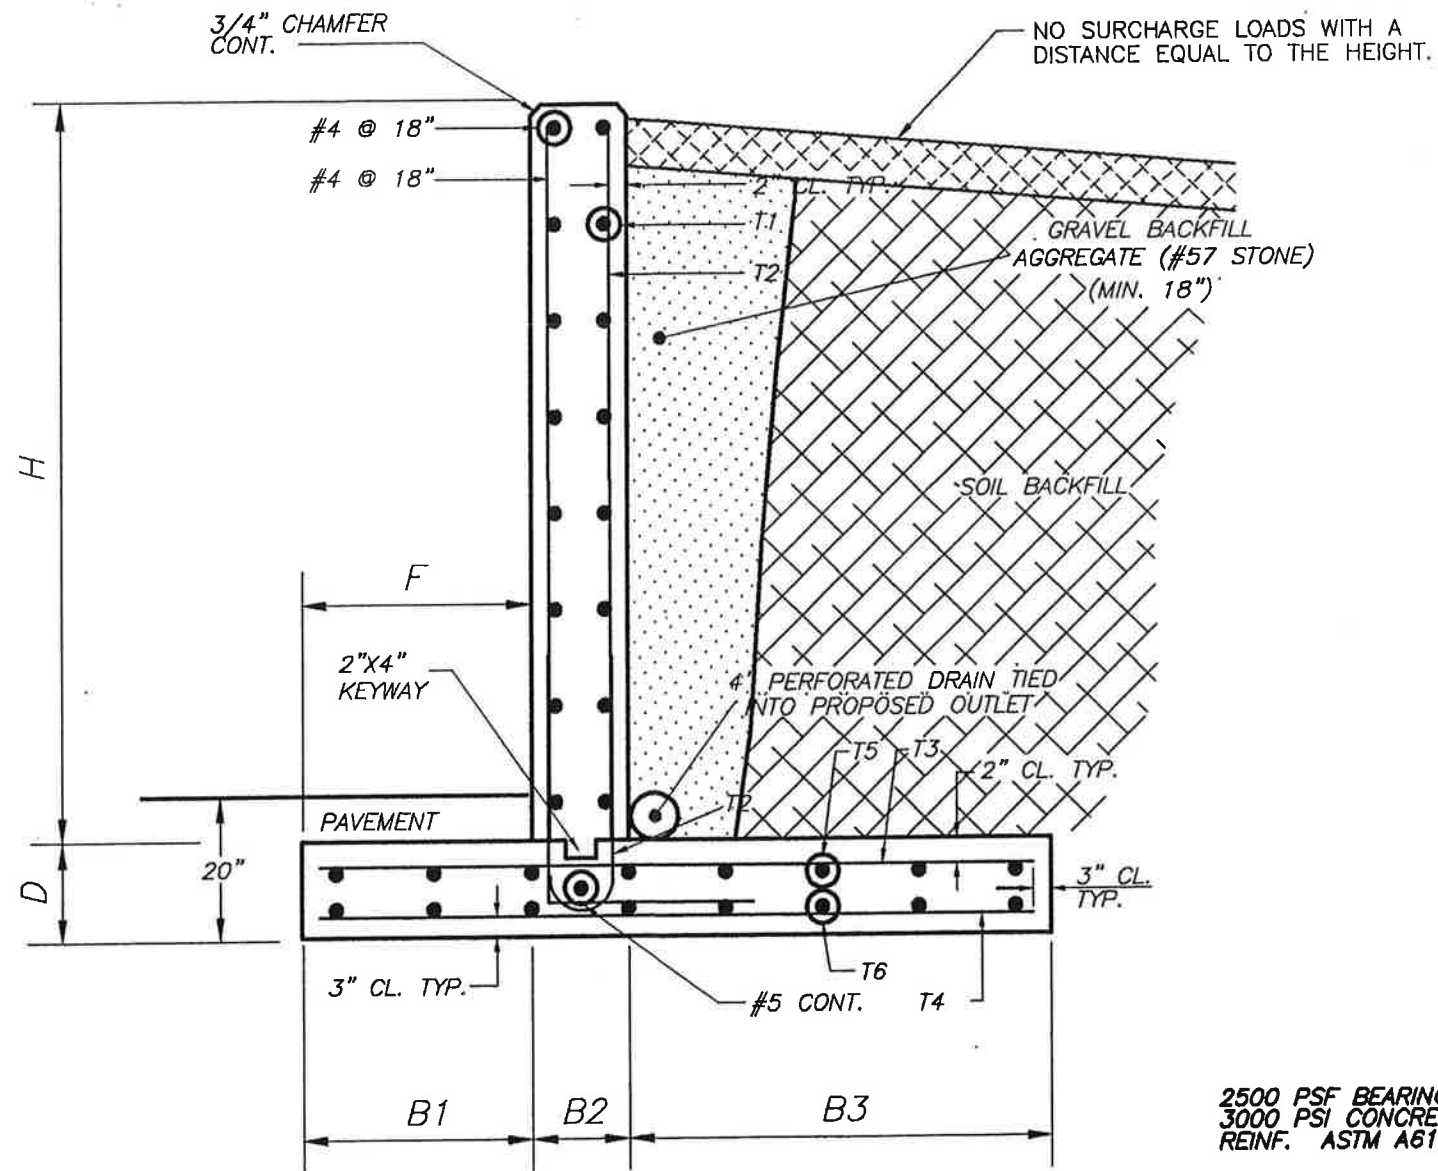

TYPICAL CAST IN PLACE CONCRETE RETAINING WALL

N.T.S.